


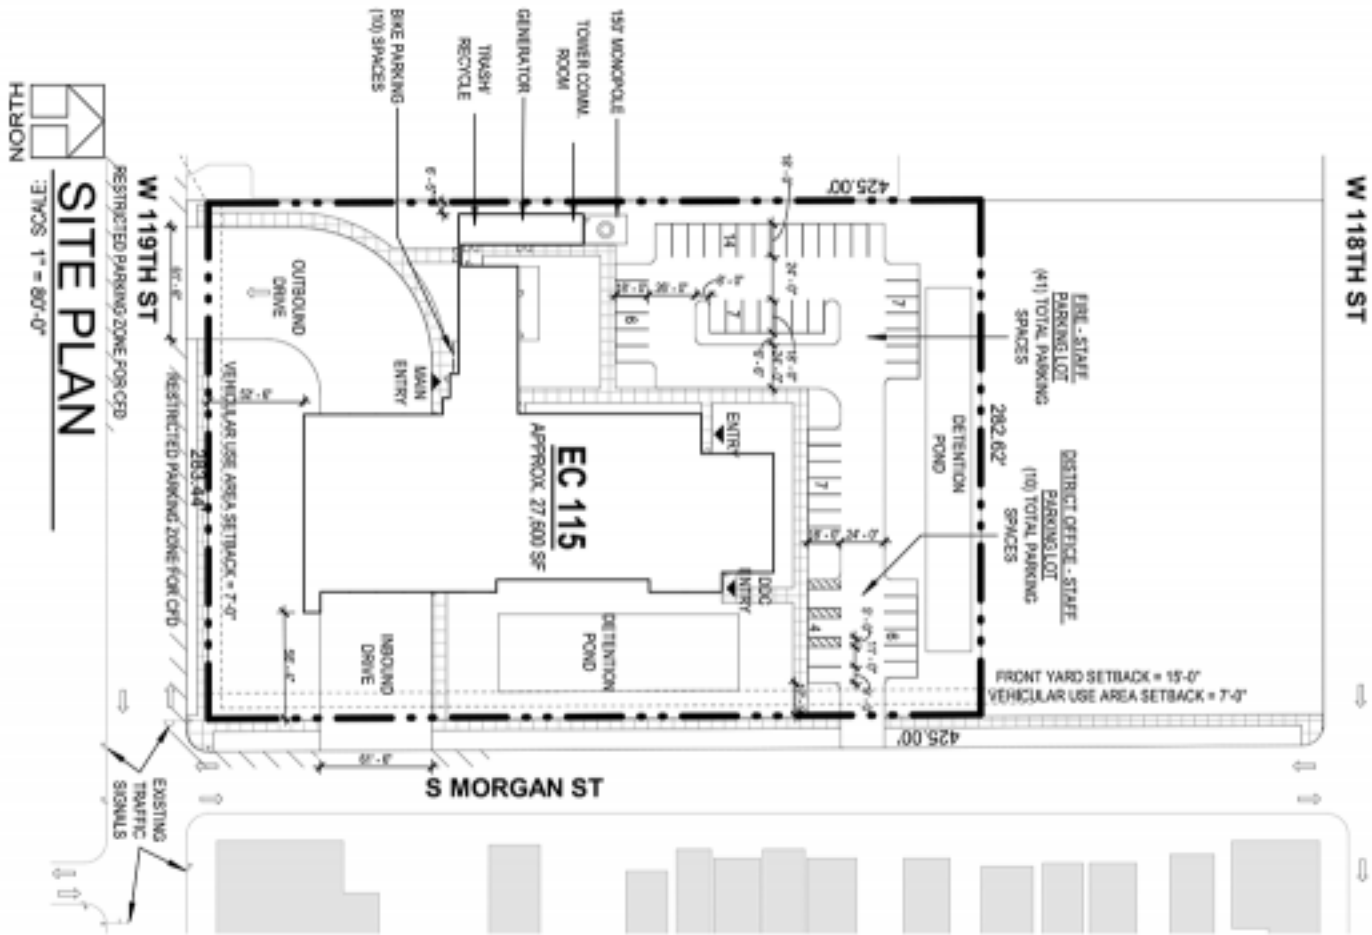

SCALE: 1" = 60'-0"


SITE PLAN



W 118TH ST


ALLEY

S MORGAN ST

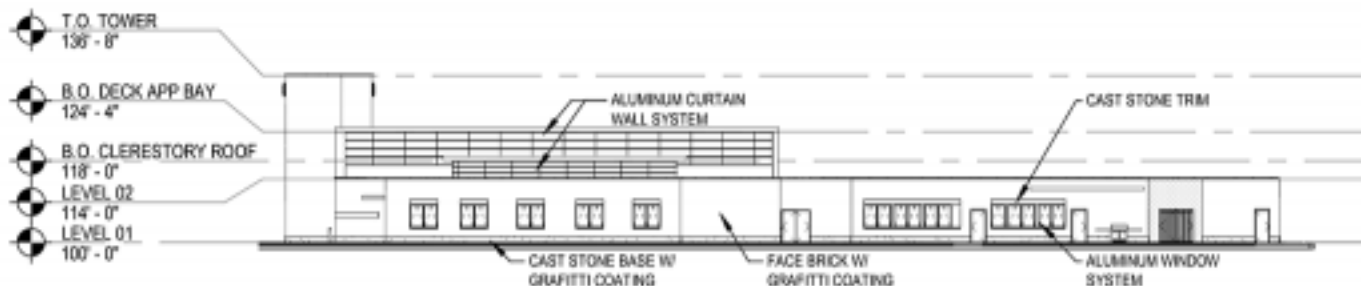


NORTH ELEVATION

SCALE: 1/32" = 1'-0"

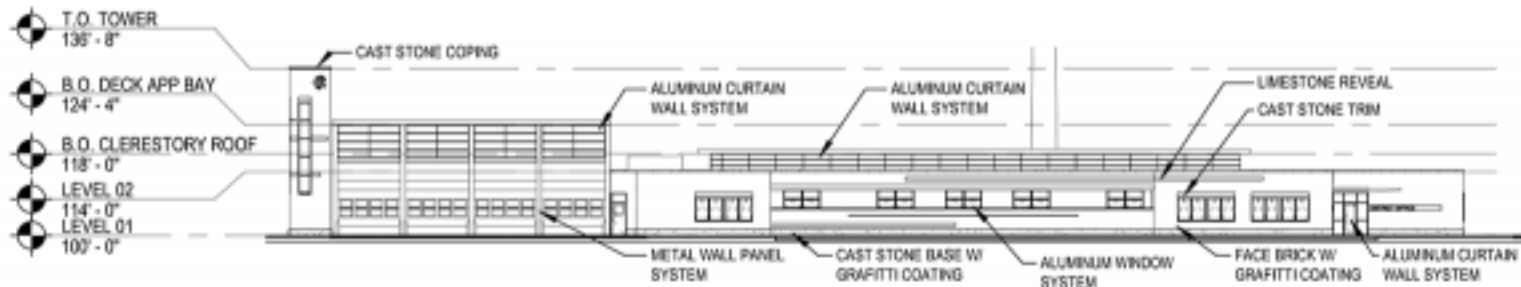


EAST ELEVATION

SCALE: 1/32" = 1'-0"

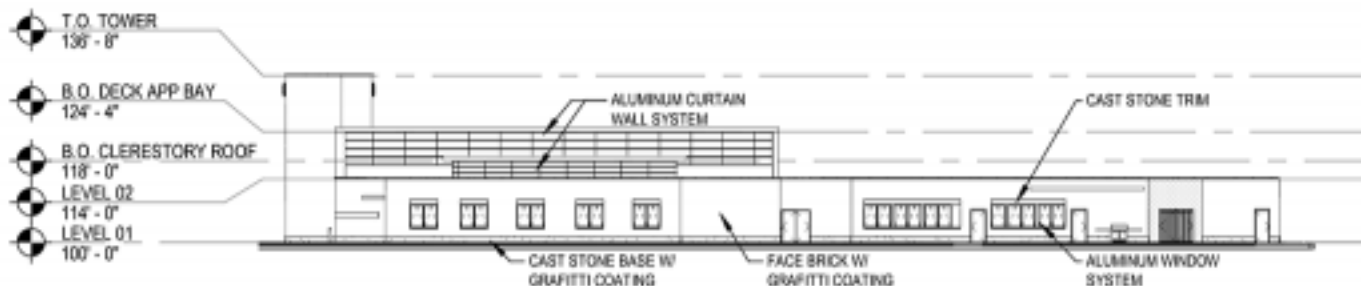

NORTH ELEVATION

SCALE: 1/32" = 1'-0"

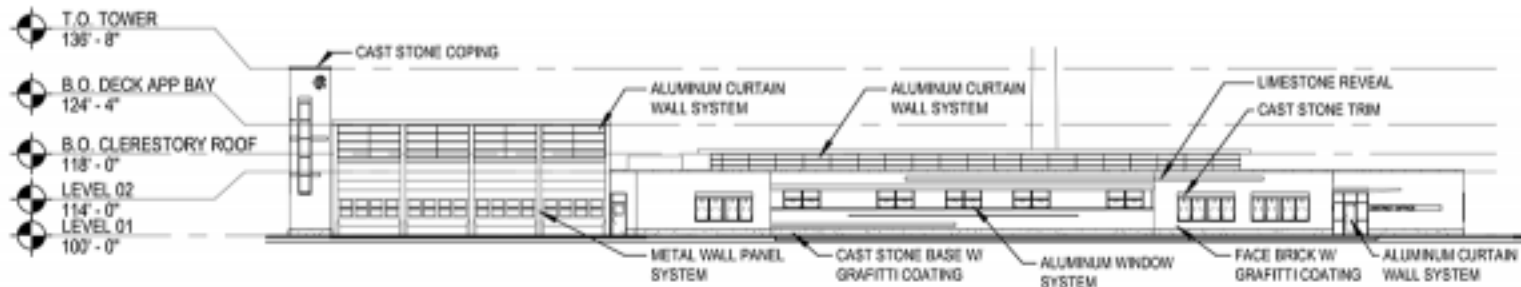

EAST ELEVATION

SCALE: 1/32" = 1'-0"