



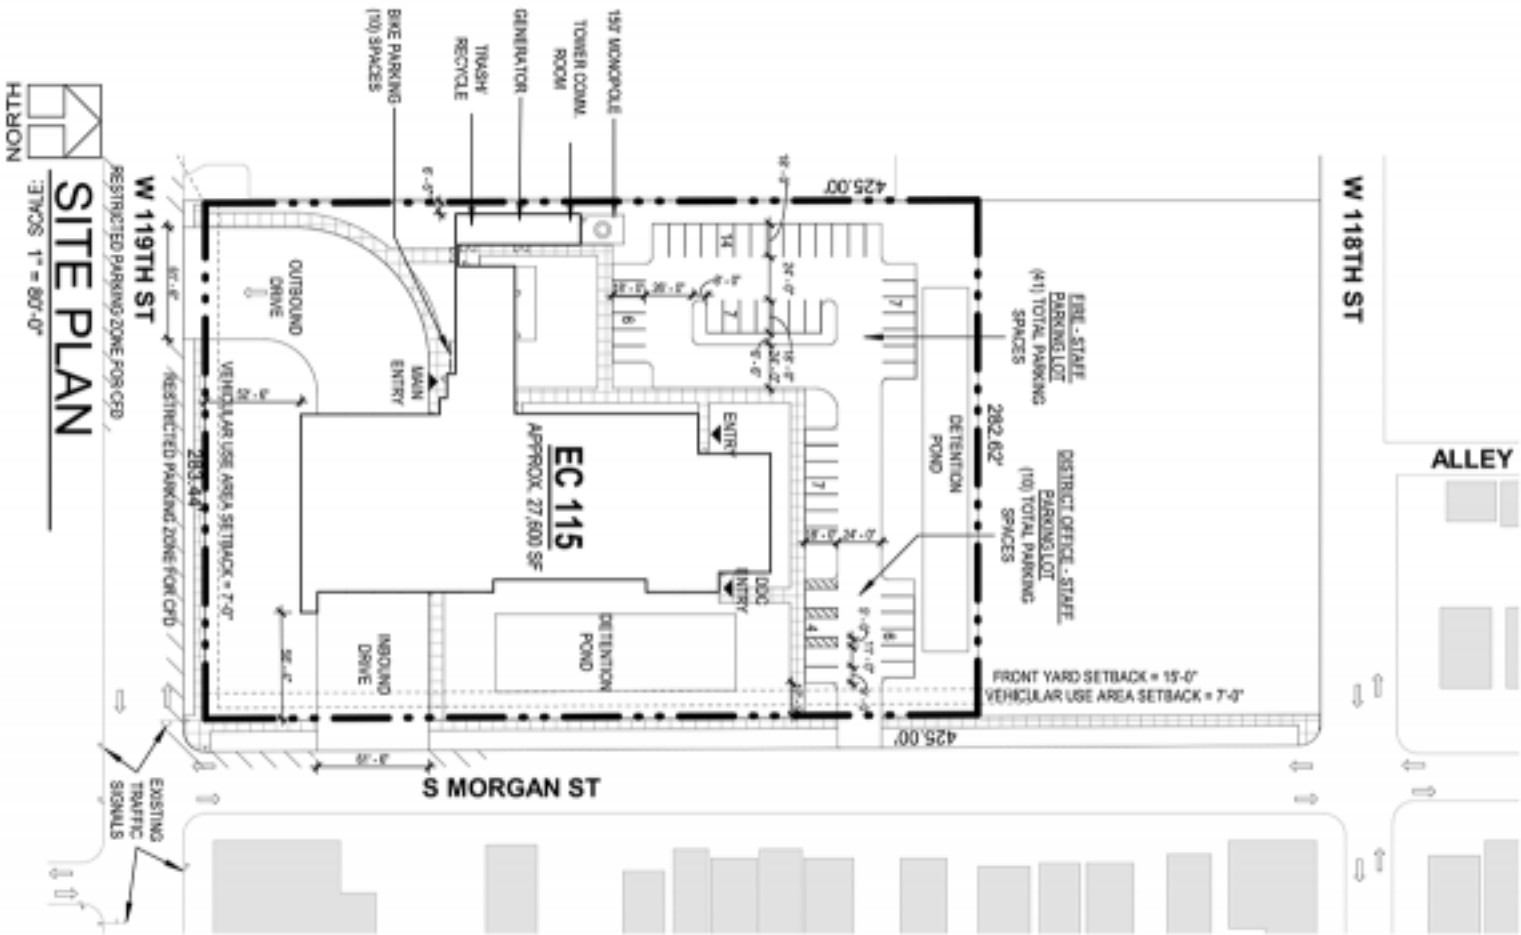

SCALE: 1" = 60'-0"


# SITE PLAN



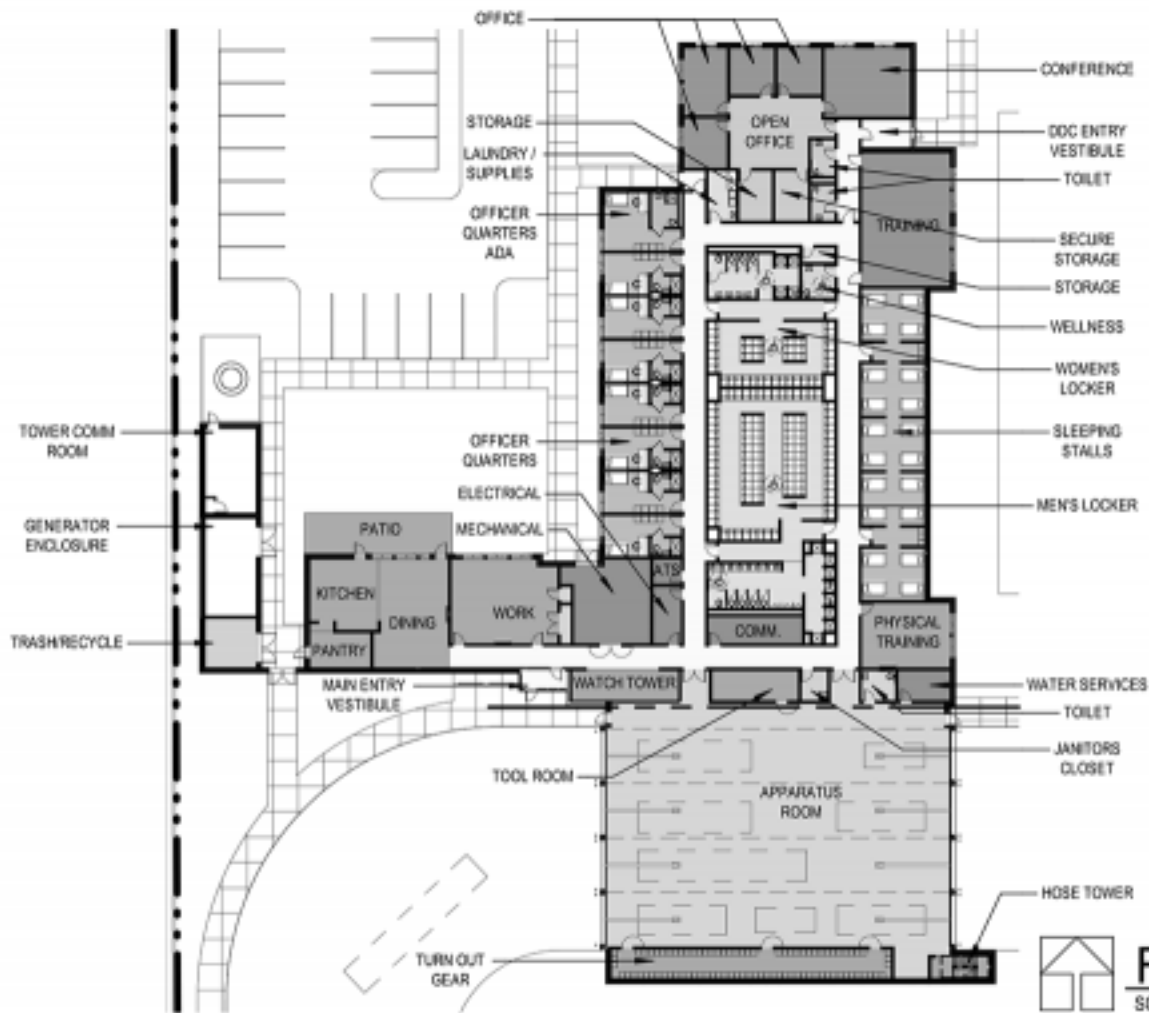


# FLOOR PLAN

SCALE: 1" = 40'-0"

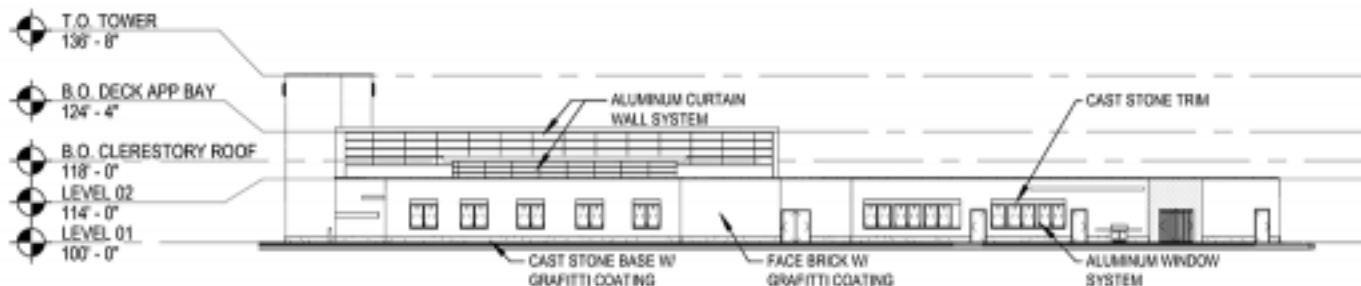

## NORTH ELEVATION

SCALE: 1/32" = 1'-0"

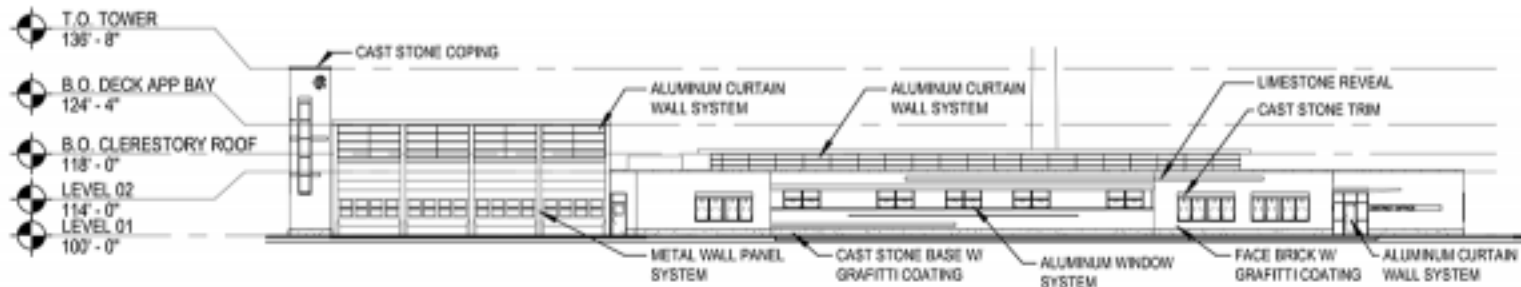

## EAST ELEVATION

SCALE: 1/32" = 1'-0"